



तेजपुर विश्वविद्यालय / TEZPUR UNIVERSITY

(केंद्रीय विश्वविद्यालय / A Central University)

कुलाध्यक्ष का सर्वोत्तम विश्वविद्यालय पुरस्कार, 2016 Visitor's Best University Award, 2016

कुल सचिव का कार्यालय / OFFICE OF THE REGISTRAR

तेजपुर-784028 :: असम / TEZPUR-784028 :: ASSAM

F.27-161/2021(GA-I) 2852

Dated: 21/12/2021

Appeal to our Alumni

Since its inception, Tezpur University is privileged to have students who have performed exceptionally well in various domains of their careers and life. They have not only brought laurels to the University, but also immensely contributed towards nation building.

The University has augmented its physical infrastructure and expanded its academic programmes over the years. We acknowledge with gratitude the goodwill and engagement with its former students in the journey of the University thus far to make it one of the most sought-after destinations of the students in the field of higher education and research. To further strengthen this engagement, the University appeals to its alumni to wholeheartedly contribute towards further development of their *alma mater*. In the first phase, following two projects are envisaged:

- 1. To establish an Alumni Chair, which may be rotational among the Departments.**
- 2. The University has come up with a plan to construct an Alumni House, which will have a number of facilities ranging from a guesthouse to a mini gym.**

A committee shall be constituted from amongst the alumni to monitor such projects and suggest any further initiatives in future.

It is in the above context that, the University requests its alumni to contribute generously. They may do so by making monetary contributions to the following account:


Name of the account: TU Alumni Endowment Fund

A/C No: 39421977310


Bank & Branch Name- State Bank of India, Tezpur University branch

IFSC Code: SBIN0014259


All contributions will be duly acknowledged.

 
21/12/21
(Registrar)

Conceptual Layout plan of proposed Alumni House

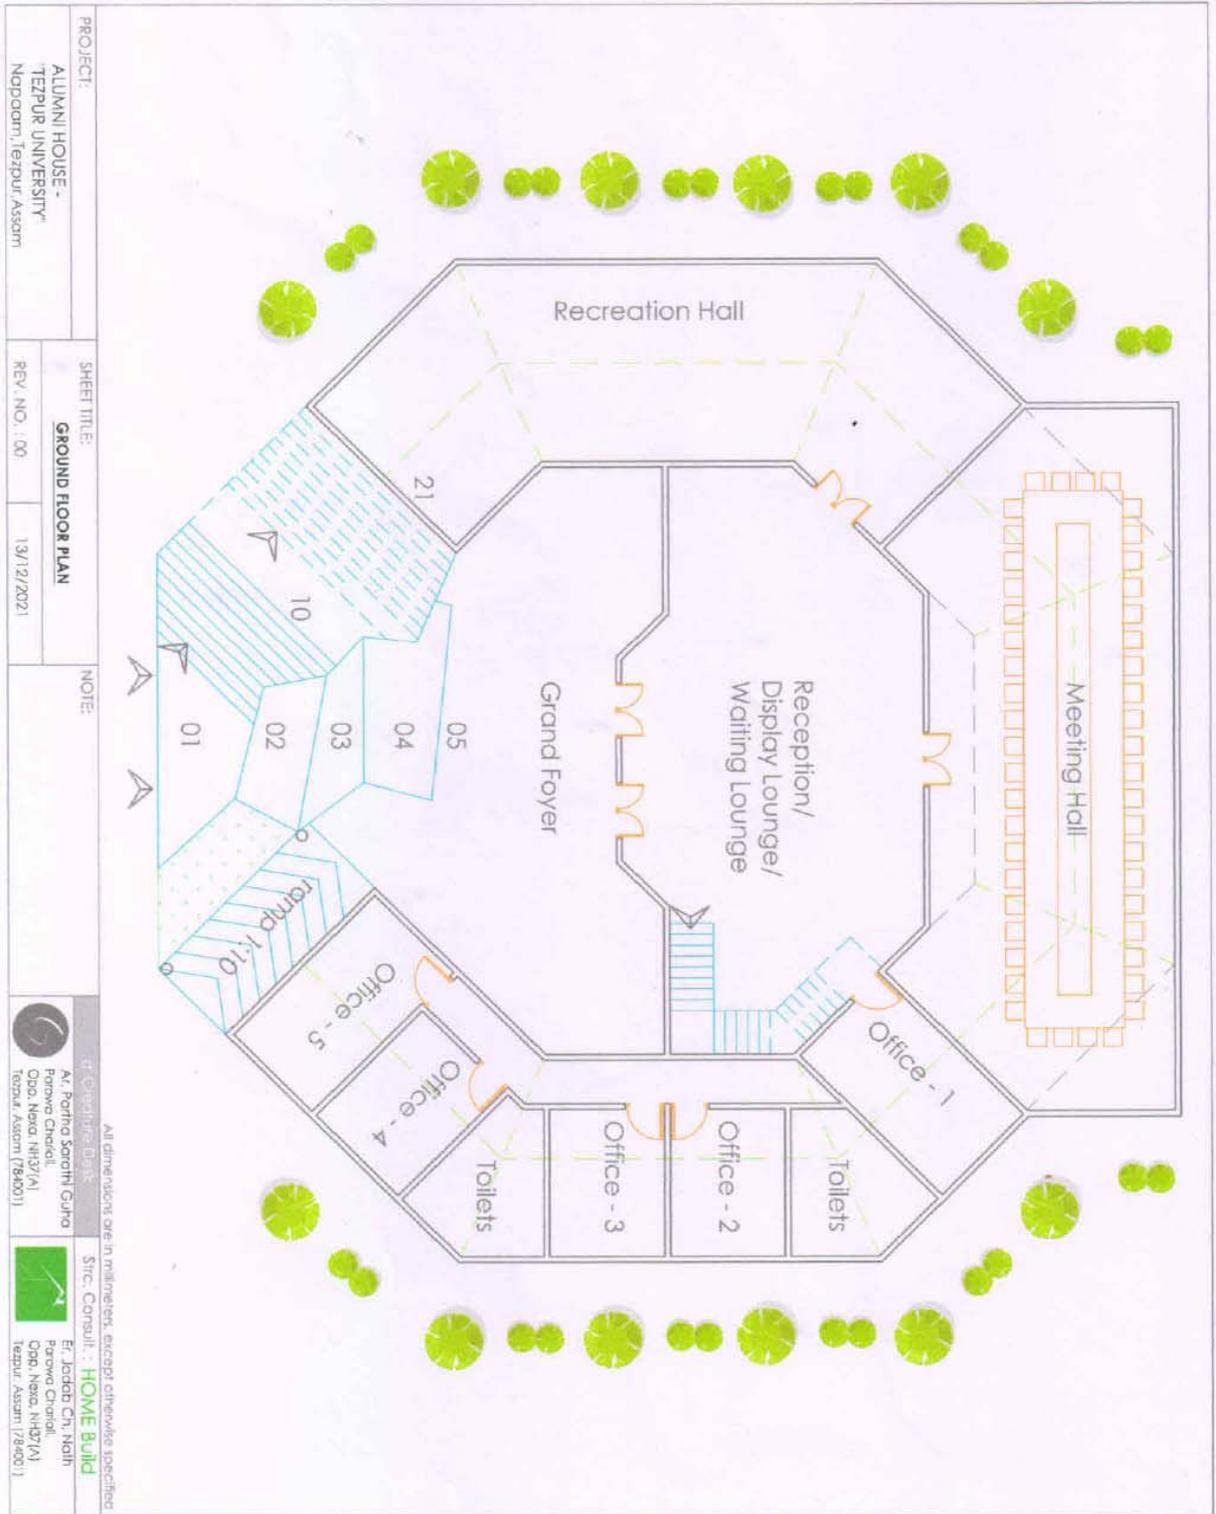


PROJECT:	ALUMNI HOUSE - TEZPUR UNIVERSITY™ Napaam, Tezpur, Assam		
SHEET TITLE:	GROUND FLOOR PLAN		
REV. NO.:	00	13/12/2021	
NOTE:	All dimensions are in millimeters, except otherwise specified.		
ৱেবসাইট: www.homebuild.com A. Porfio Sorinthi Guha Formerly Charidol ODD, Netai, NH37(A) Tezpur, Assam (784001)	ৱেবসাইট: www.homebuild.com E. Jashob Ch. Noidh Formerly Charidol ODD, Netai, NH37(A) Tezpur, Assam (784001)		

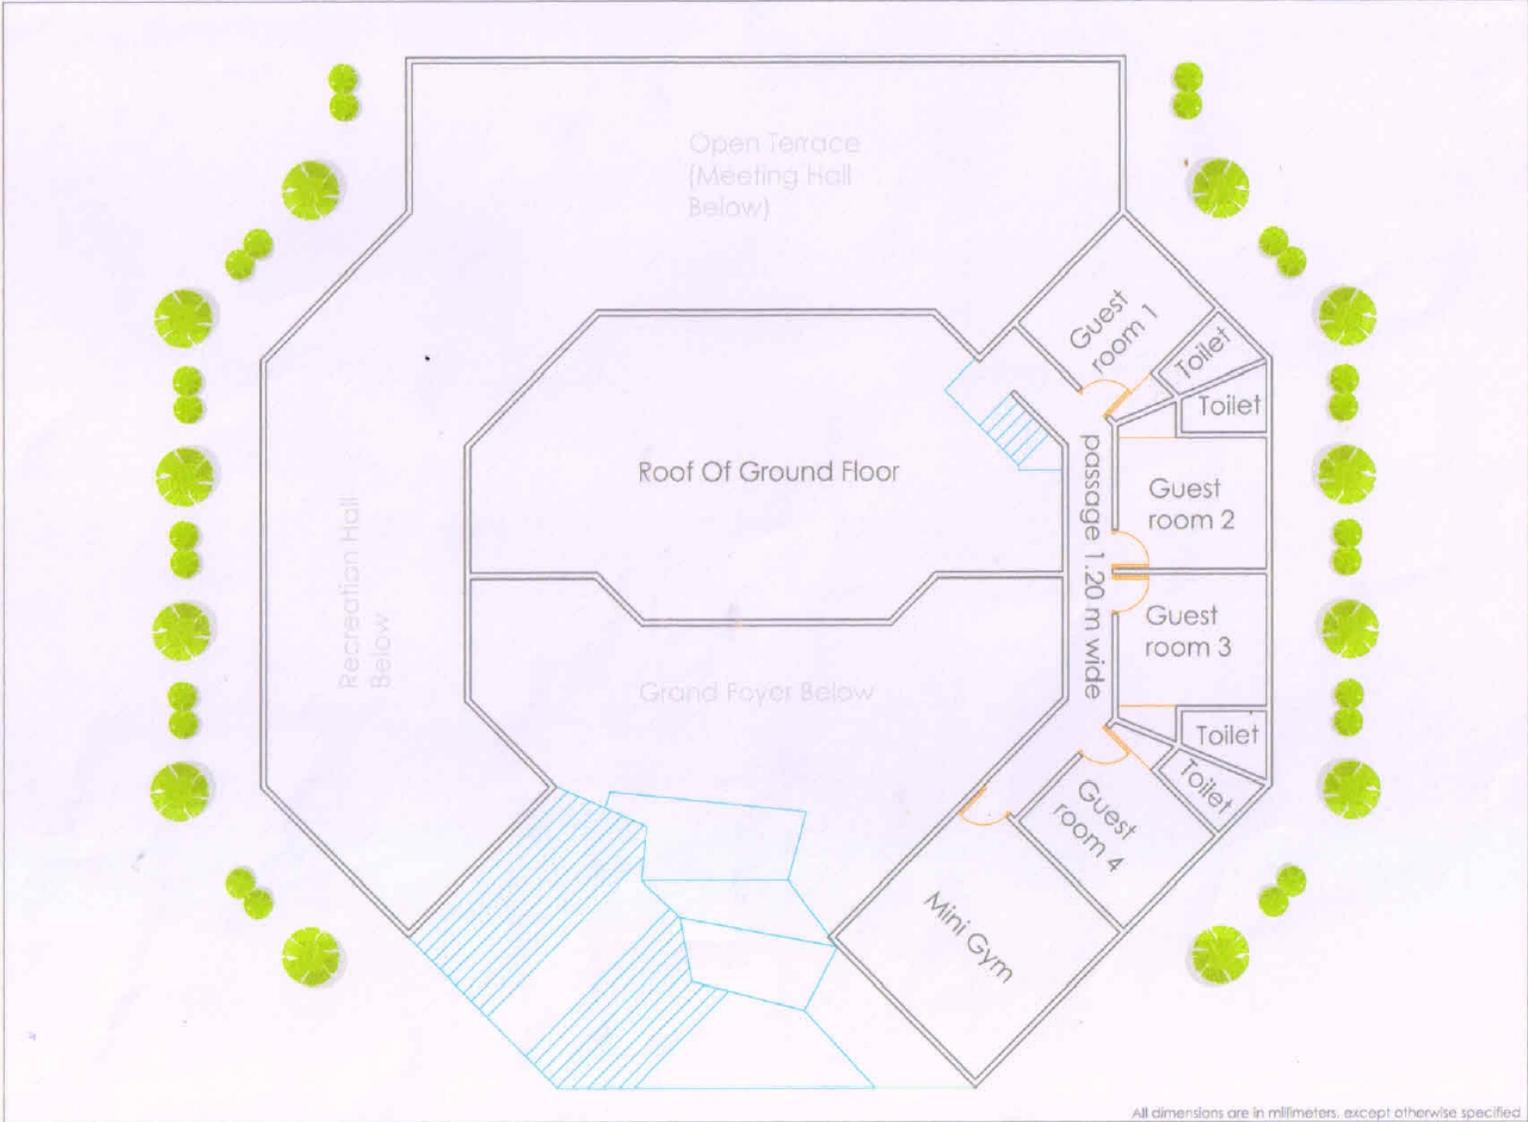

All dimensions are in millimeters, except otherwise specified

PROJECT: ALUMNI HOUSE - "TEZPUR UNIVERSITY" Napaam, Tezpur, Assam	SHEET TITLE: FIRST FLOOR PLAN		NOTE:	 d: Creature Desk Ar. Partha Sarathi Guha Parowa Chariali, Opp. Nexa, NH37(A) Tezpur, Assam (784001)	 Strc. Consult. : HOME Build Er. Jadab Ch. Nath Parowa Chariali, Opp. Nexa, NH37(A) Tezpur, Assam (784001)
	REV. NO. : 00	13/12/2021			

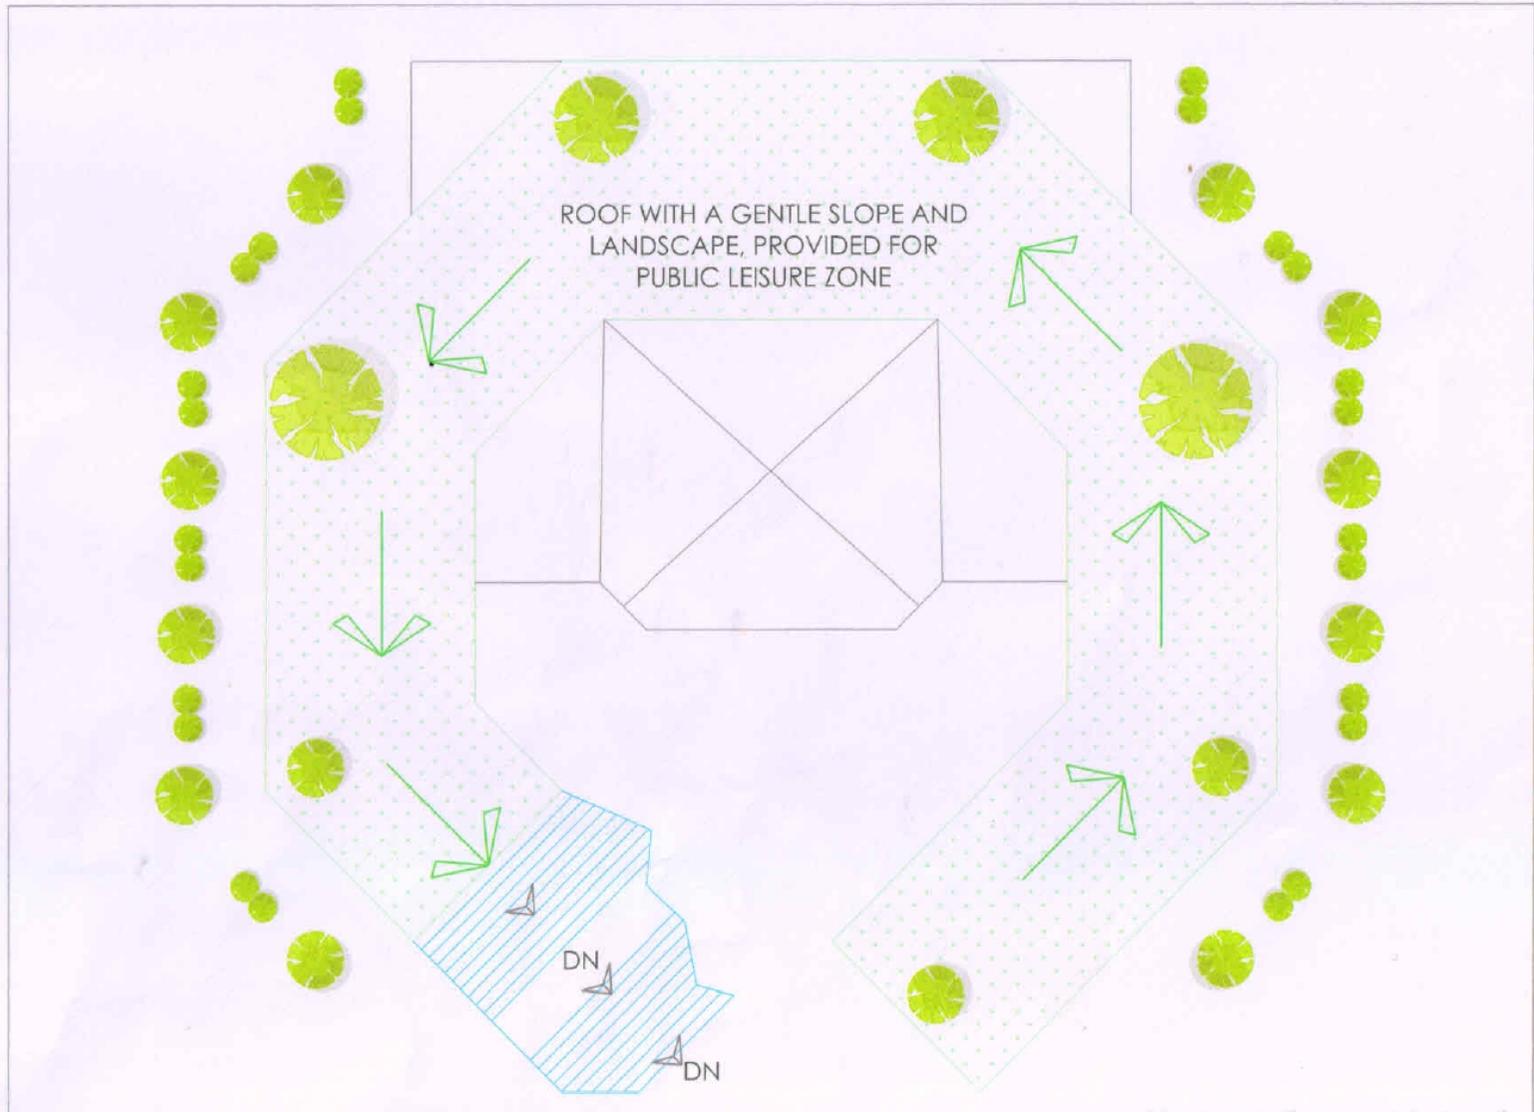

All dimensions are in millimeters, except otherwise specified

PROJECT: ALUMNI HOUSE - "TEZPUR UNIVERSITY" Napaam, Tezpur, Assam	SHEET TITLE: TERRACE FLOOR PLAN		NOTE:	Ar. Partha Sarathi Guha Parawa Chariali, Opp. Nexa, NH37(A) Tezpur, Assam (784001)	Sfrs. Consult.: HOME Build Er. Jodab Ch. Nath Parawa Chariali, Opp. Nexa, NH37(A) Tezpur, Assam (784001)
	REV. NO. : 00	13/12/2021			